

NOT FOR CONSTRUCTION
 [CONTRACTOR TO FIELD VERIFY EXISTING
 CONDITIONS PRIOR TO PRICING THIS PLAN]





PLAN LEGEND

EXISTING TO REMAIN

- WALL
- PARTIAL HEIGHT WALL
- WINDOW / SIDELIGHT
- DOOR AND FRAME

NEW / RELOCATED

- WALL
 - PARTIAL HEIGHT WALL
 - WINDOW / SIDELIGHT
 - BUILT-IN CASEWORK/
PLUMBING FIXTURE
 - DOOR AND FRAME
- R** = RELOCATED FROM
DECONSTRUCTION, PAINTED
N = NEW TO MATCH EXISTING
SX = NEW DOOR TO BE
SOURCED FROM
schottXchange, PAINTED +
NEW FRAME, PAINTED

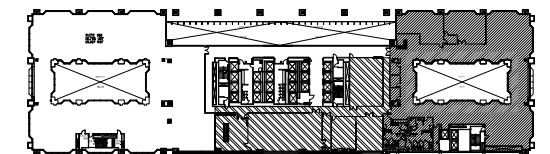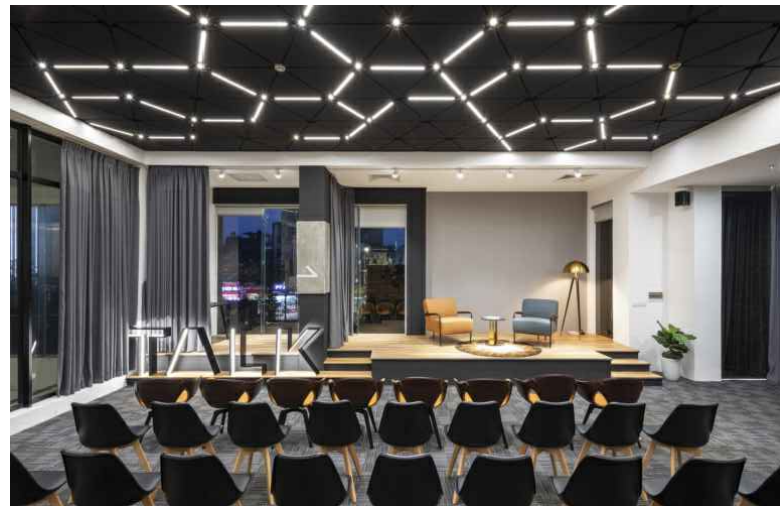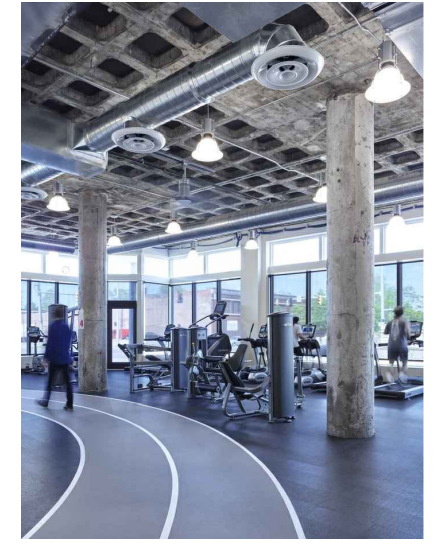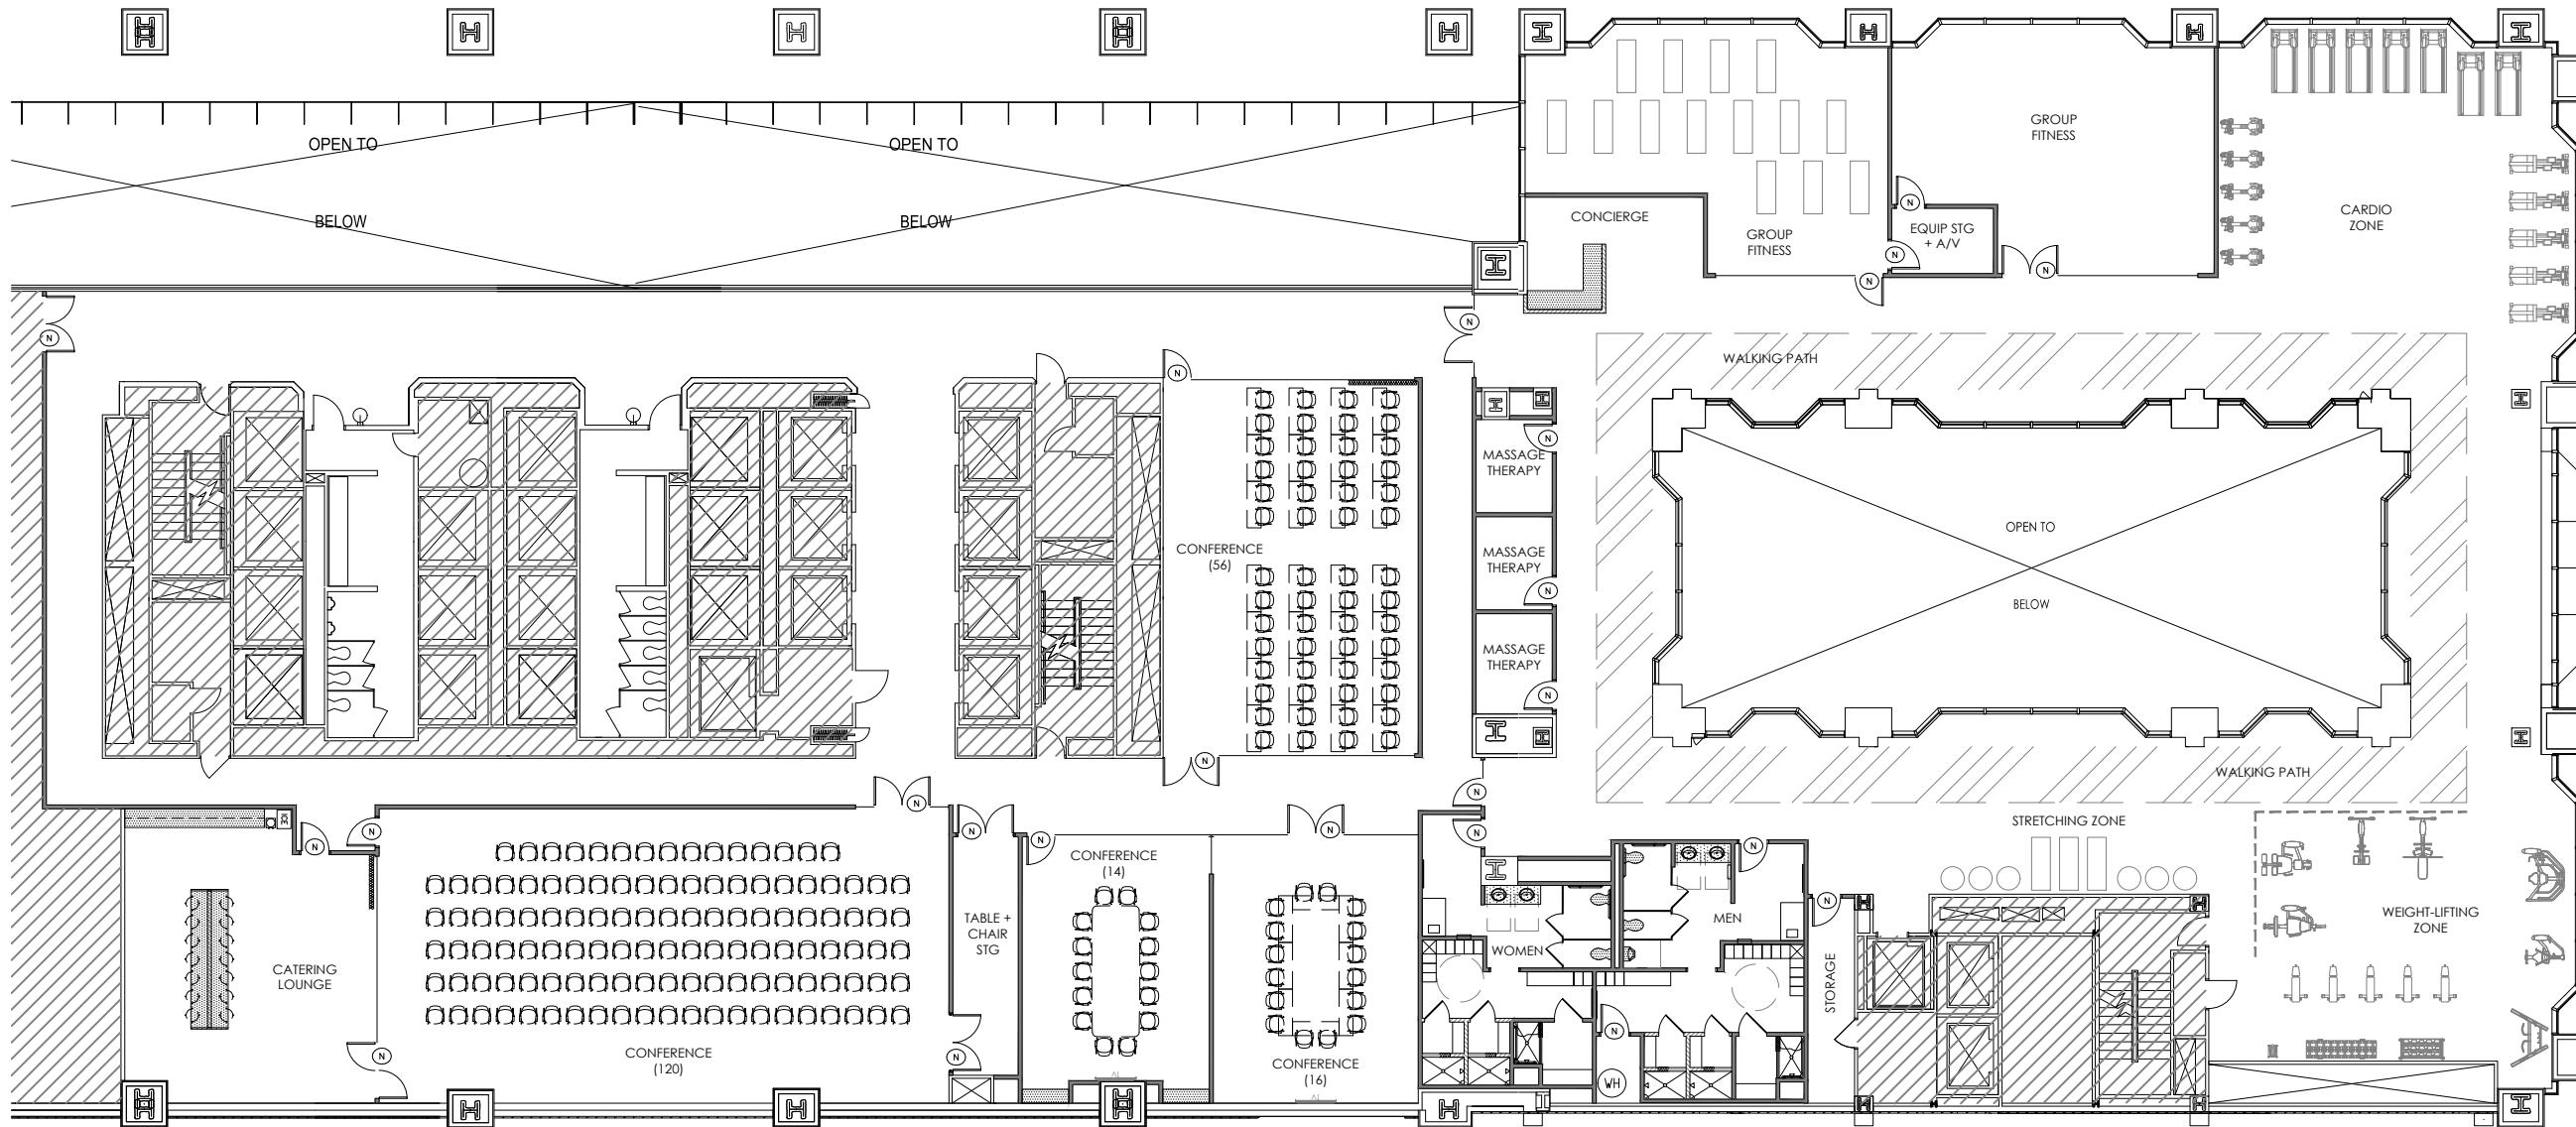

AMENITY CENTER

SALESFORCE TOWER | 3RD FLOOR | 111 MONUMENT CIRCLE, INDIANAPOLIS, IN



2021.125 DATE: 06.23.21 PROJECT MGR: AS SCALE: NTS REVISION: Δ

NOT FOR CONSTRUCTION
[CONTRACTOR TO FIELD VERIFY EXISTING
CONDITIONS PRIOR TO PRICING THIS PLAN]



PLAN LEGEND

EXISTING TO BE REMOVED

- WALL
- - - DOOR AND FRAME

EXISTING TO REMAIN

- WALL
- - - DOOR AND FRAME

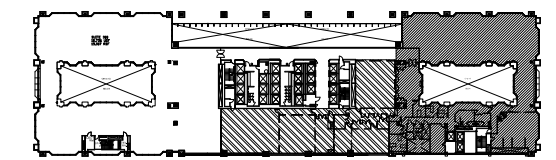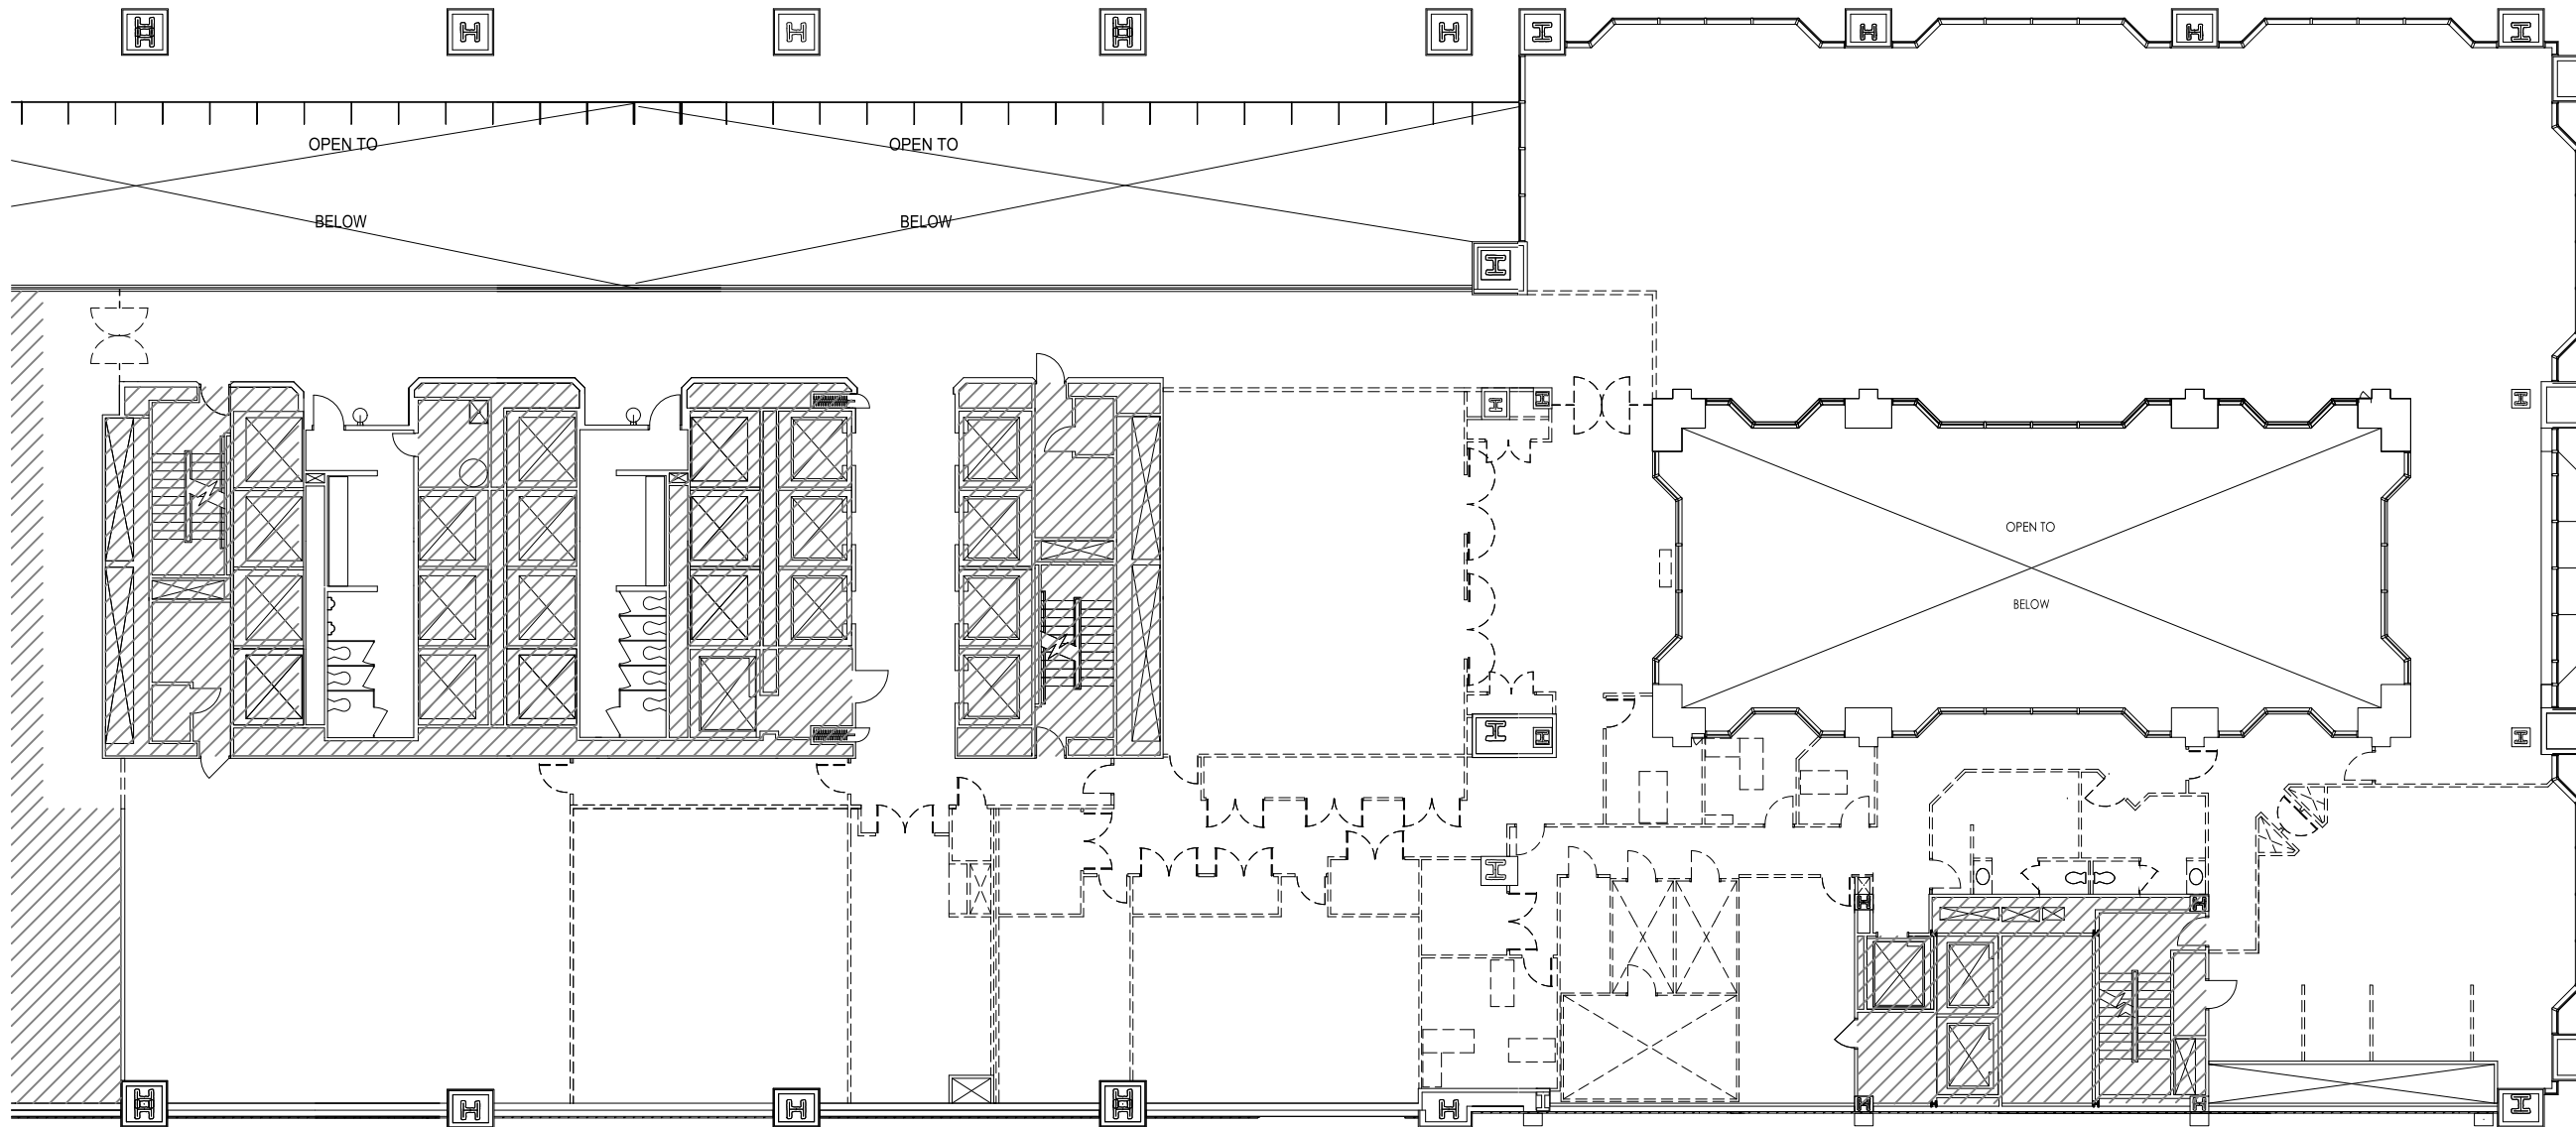

DECONSTRUCTION AMENITY CENTER

SALESFORCE TOWER | 3RD FLOOR | 111 MONUMENT CIRCLE, INDIANAPOLIS, IN



2021.125
DATE: 06.23.21
PROJECT MGR: AS
SCALE: NTS
REVISION: Δ